


AREA STATEMENT

Table with 5 columns: S.No., Land Use Breakup, Area in Sqm, Area in Acres, Percentage. Includes sub-tables for 'PHASE-A1 - AREA STATEMENT' and 'TOTAL NO. OF VILLA PLOTS'.

RG - AREA BREAK UP table with 2 columns: RG No's, Area in Sqmts. Lists plots from 1 to 8a with their respective areas.

Table with 5 columns: S.No., Type, Villa Type, Plot area in Sqm, Villa No's. Lists villa types and their corresponding plot areas and villa numbers.

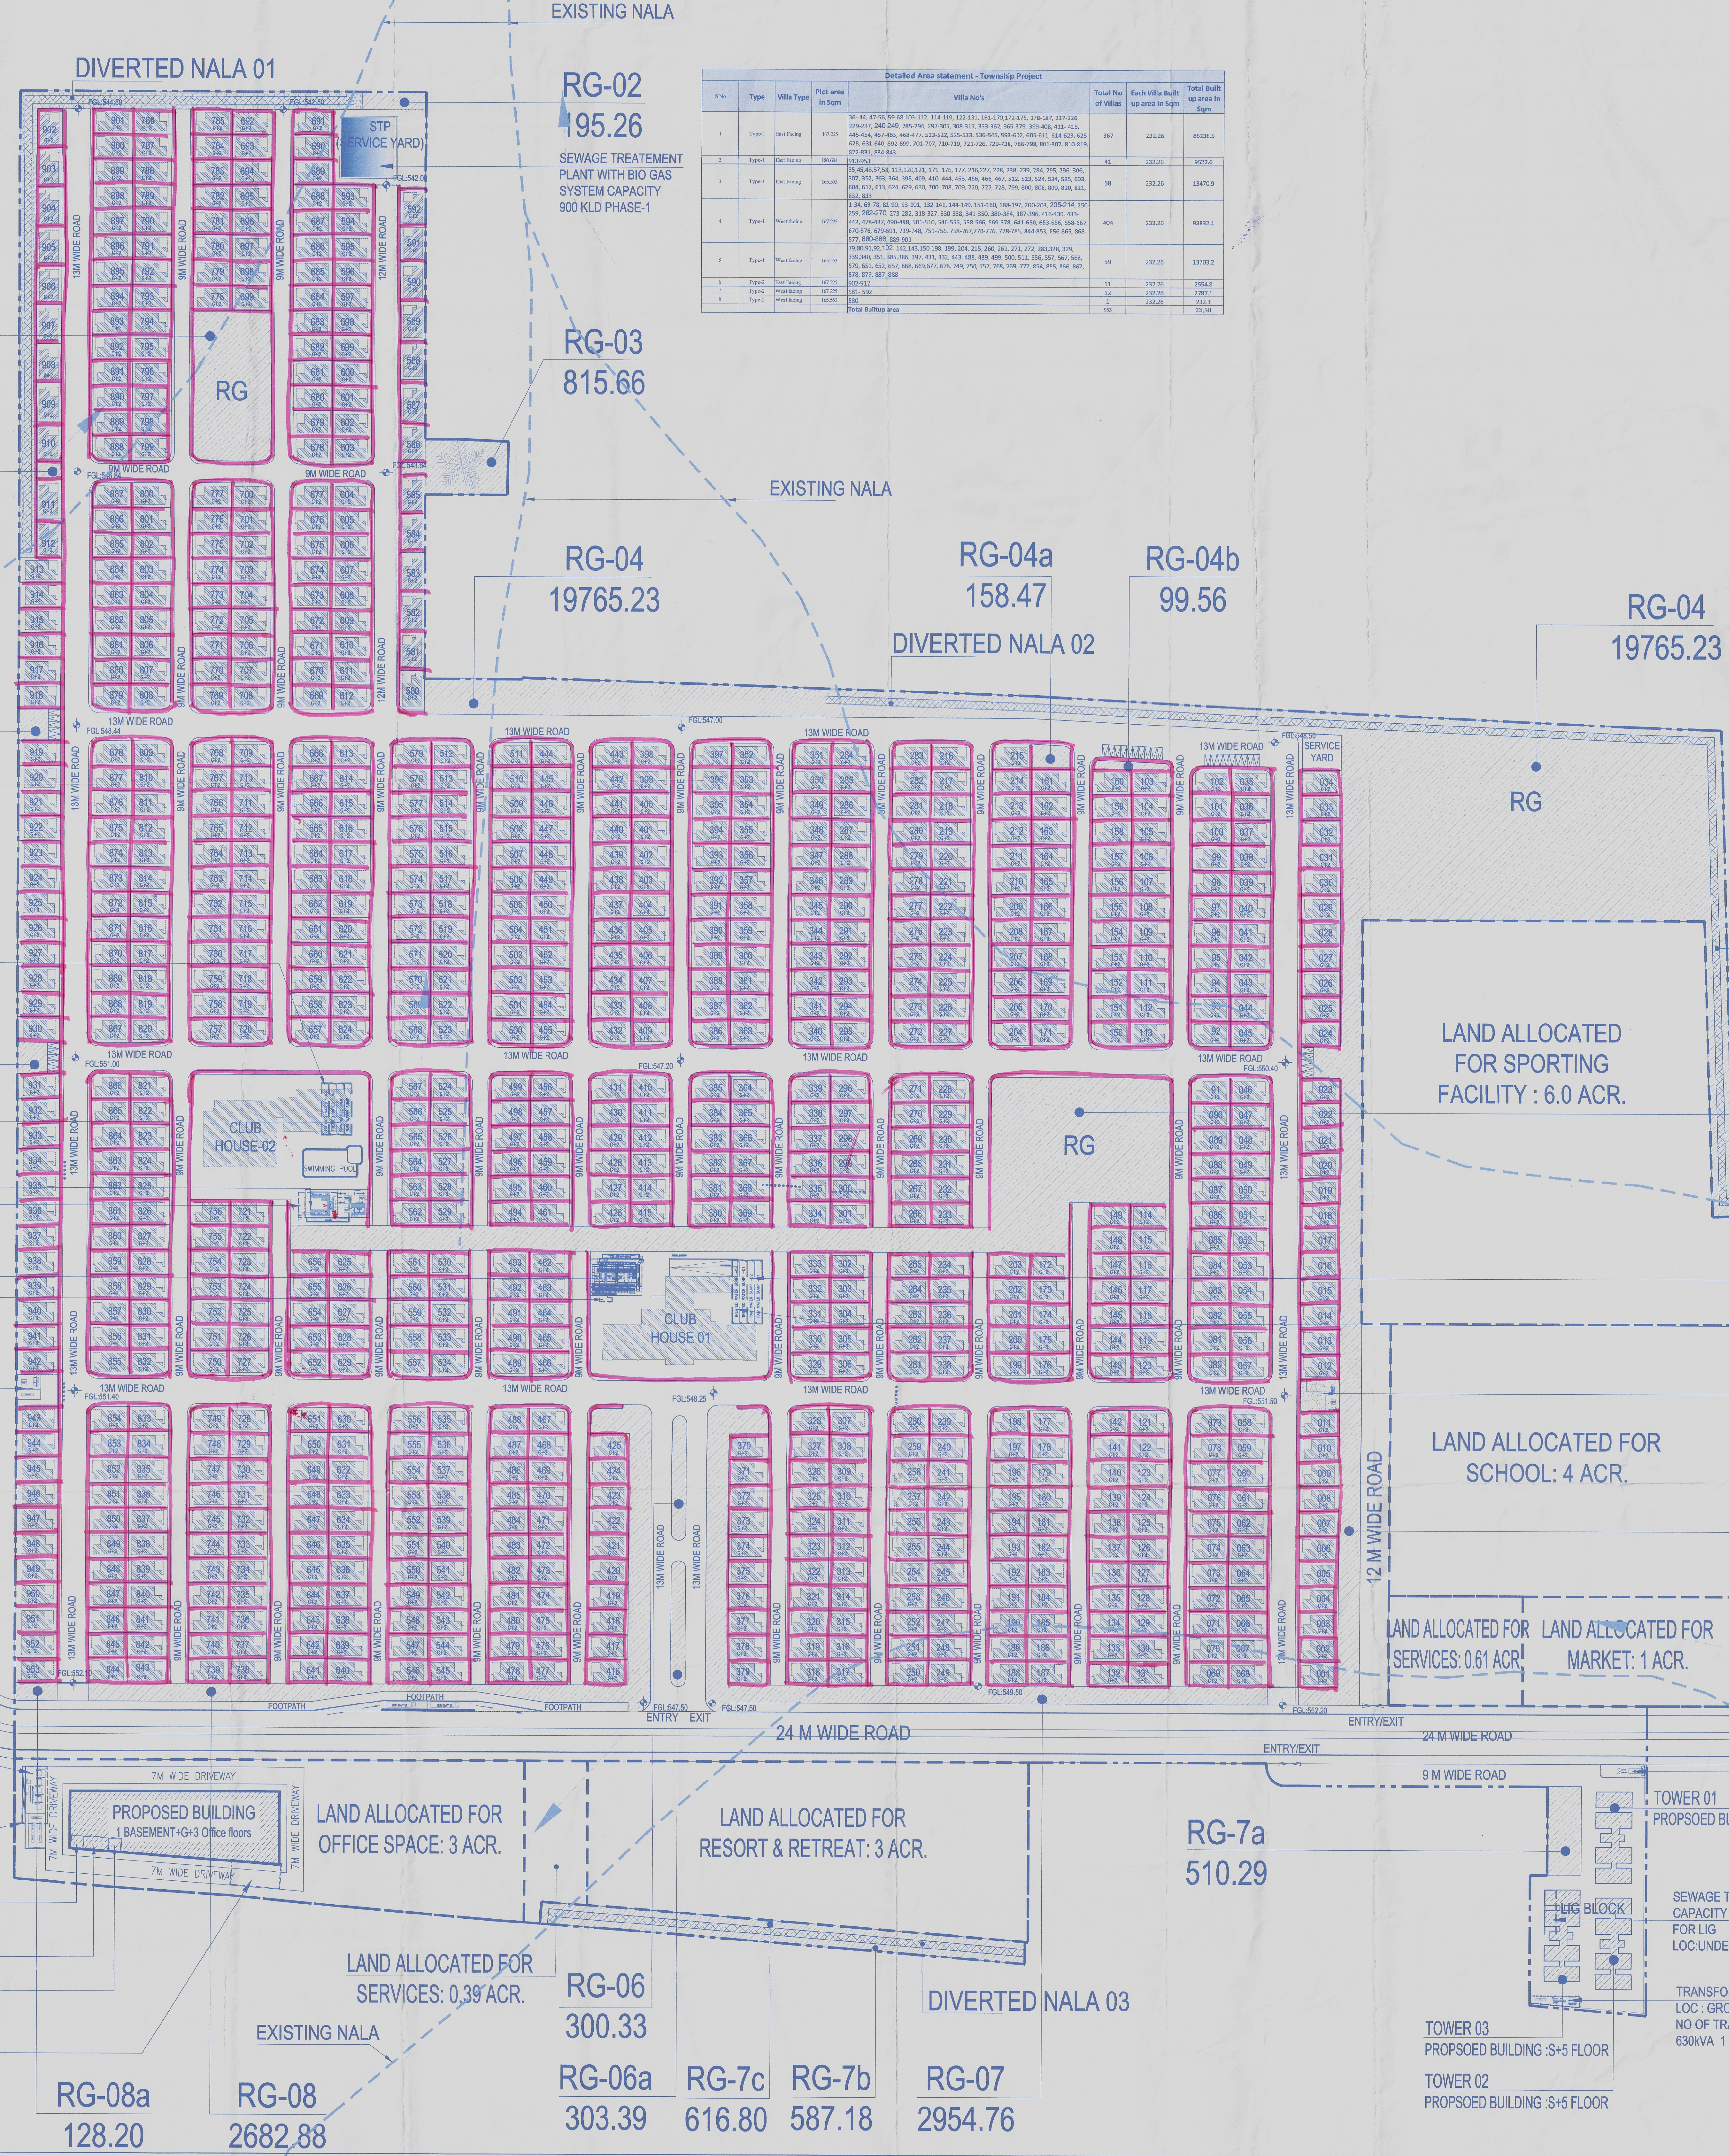

Technical approval of Integrated Township
HYDERABAD METROPOLITAN DEVELOPMENT AUTHORITY
Hyderabad Metropolitan Development Authority
Project No: 25/10/A/MDA/2022

1. The applicant/plot owner/developer... 2. That the layout plan... 3. The permission of developing the land... 4. The applicant shall... 5. The applicant shall... 6. The applicant shall... 7. The applicant shall... 8. The applicant shall... 9. The applicant shall... 10. The applicant shall... 11. The applicant shall... 12. The applicant shall... 13. The applicant shall... 14. The applicant shall... 15. The applicant shall... 16. The applicant shall... 17. The applicant shall... 18. The applicant shall...

PROJECT TITLE: Integrated Township Development Phase A1 Situated at Survey Nos 120 (P), Peddakantaria Village, Patancheru Mandal, Sangareddy District, Sangareddy-502319

LEGEND table with 4 columns: Symbol, Description, Symbol, Description. Lists symbols for site boundary, work centre boundary, RG area, NALA, and 2m NALA buffer.

SANCTION DRAWING

NAME OF THE DEVELOPER & OWNER: Aurobindo Tattva Township Developers LLP
Signature: G. Raj Kargu
Signature: RAM REDDY V
Signature: G. Venkatesh
Signature: N. Varshini Krishna
DATE: 30-06-2022
SCALE: 1:1000
DRAWN: MP, CHECKED: JAH
JOB NO: 12012, DWG NO: SD-100